
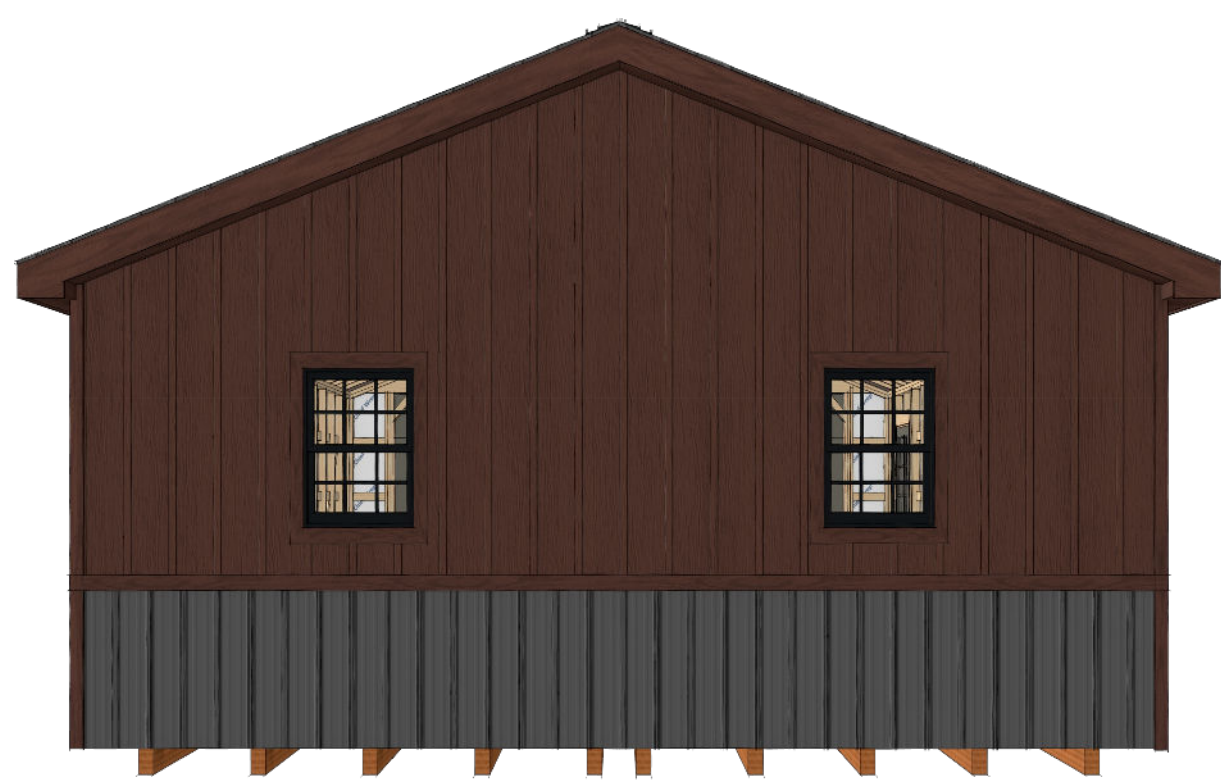
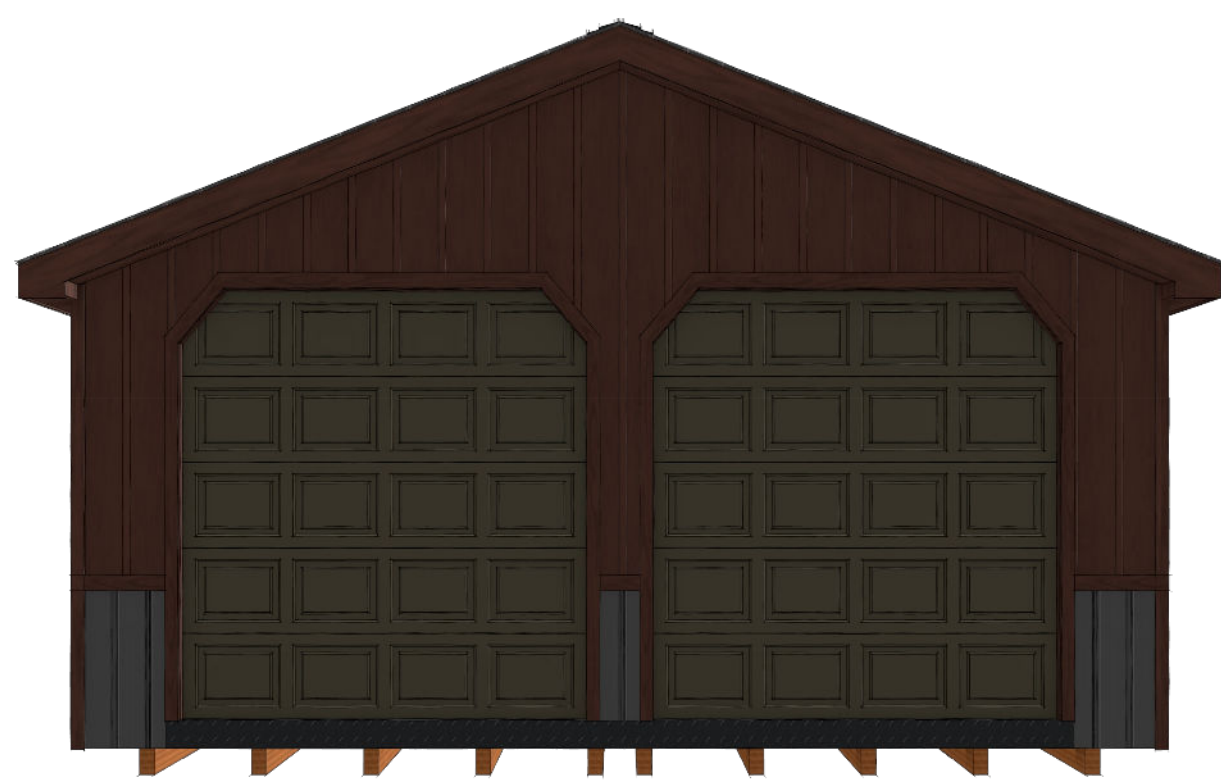


TO THE BEST OF MY KNOWLEDGE THESE PLANS ARE DRAWN TO COMPLY WITH OWNER'S AND/ OR BUILDER'S SPECIFICATIONS AND ANY CHANGES MADE ON THEM AFTER PRINTS ARE MADE WILL BE DONE AT THE OWNER'S AND / OR BUILDER'S EXPENSE AND RESPONSIBILITY. THE CONTRACTOR SHALL VERIFY ALL DIMENSIONS AND ENCLOSED DRAWING. TROYER DESIGN, LLC IS NOT LIABLE FOR ERRORS ONCE CONSTRUCTION HAS BEGUN. WHILE EVERY EFFORT HAS BEEN MADE IN THE PREPARATION OF THIS PLAN TO AVOID MISTAKES, THE MAKER CAN NOT GUARANTEE AGAINST HUMAN ERROR. THE CONTRACTOR OF THE JOB MUST CHECK ALL DIMENSIONS AND OTHER DETAILS PRIOR TO CONSTRUCTION AND BE SOLELY RESPONSIBLE THEREAFTER.

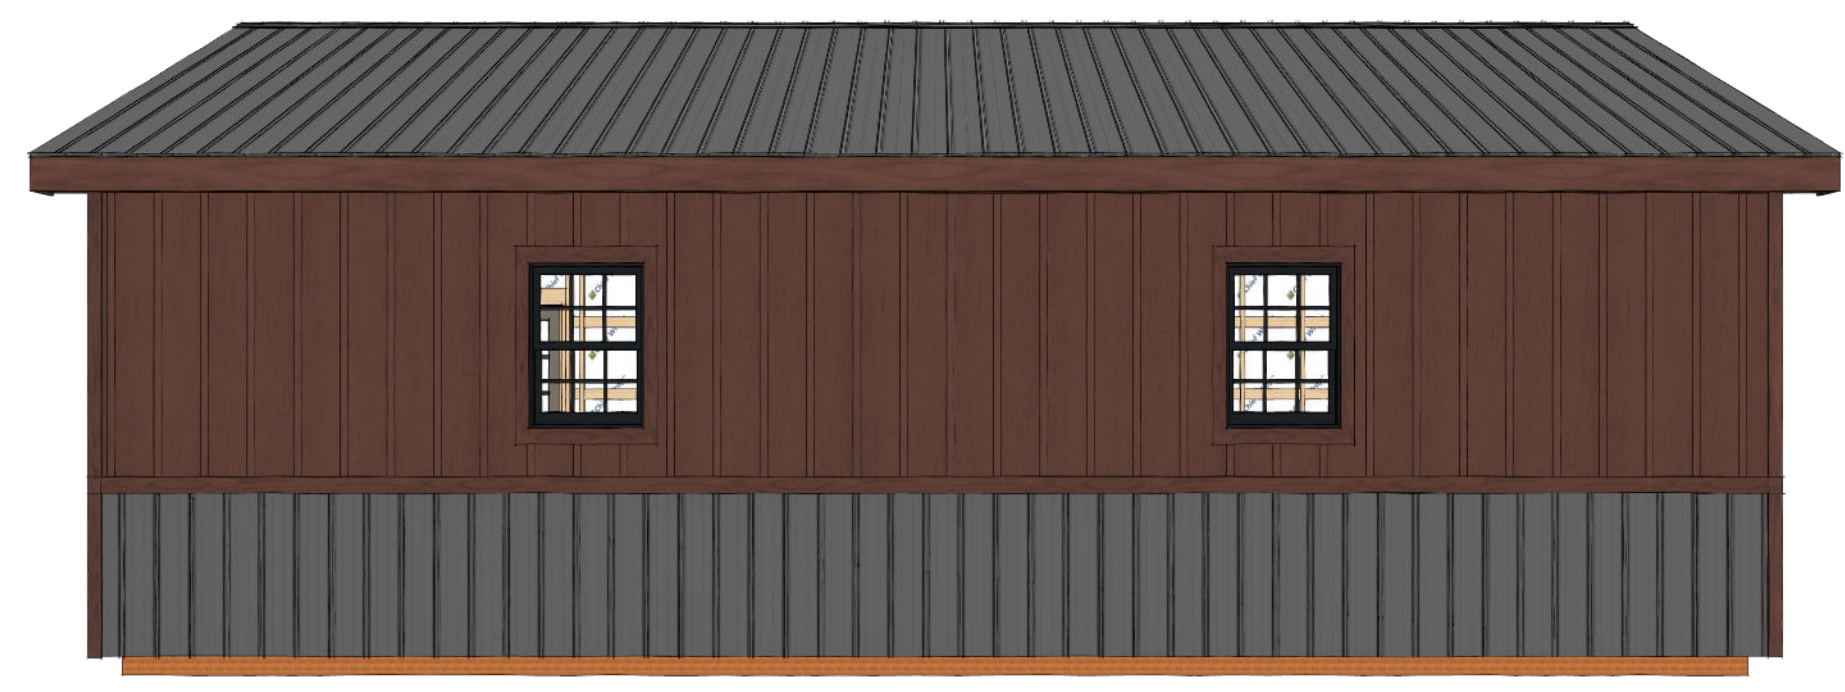


Layout Page Table			
Label	Title	Description	Comments
P-2	Floor Plan & Schedules		
P-3	Exterior Elevations		
P-4	Roof		

Revision Number	Revision Table		Description
	Date	Revised By	


Project Overview



Drawn By:
 Tim Troyer
 406.304.7350
 tim@troyerdesign.net

Project: Double Wide Garage
Client: Griffin Creek Structures
Date: April 23, 2024

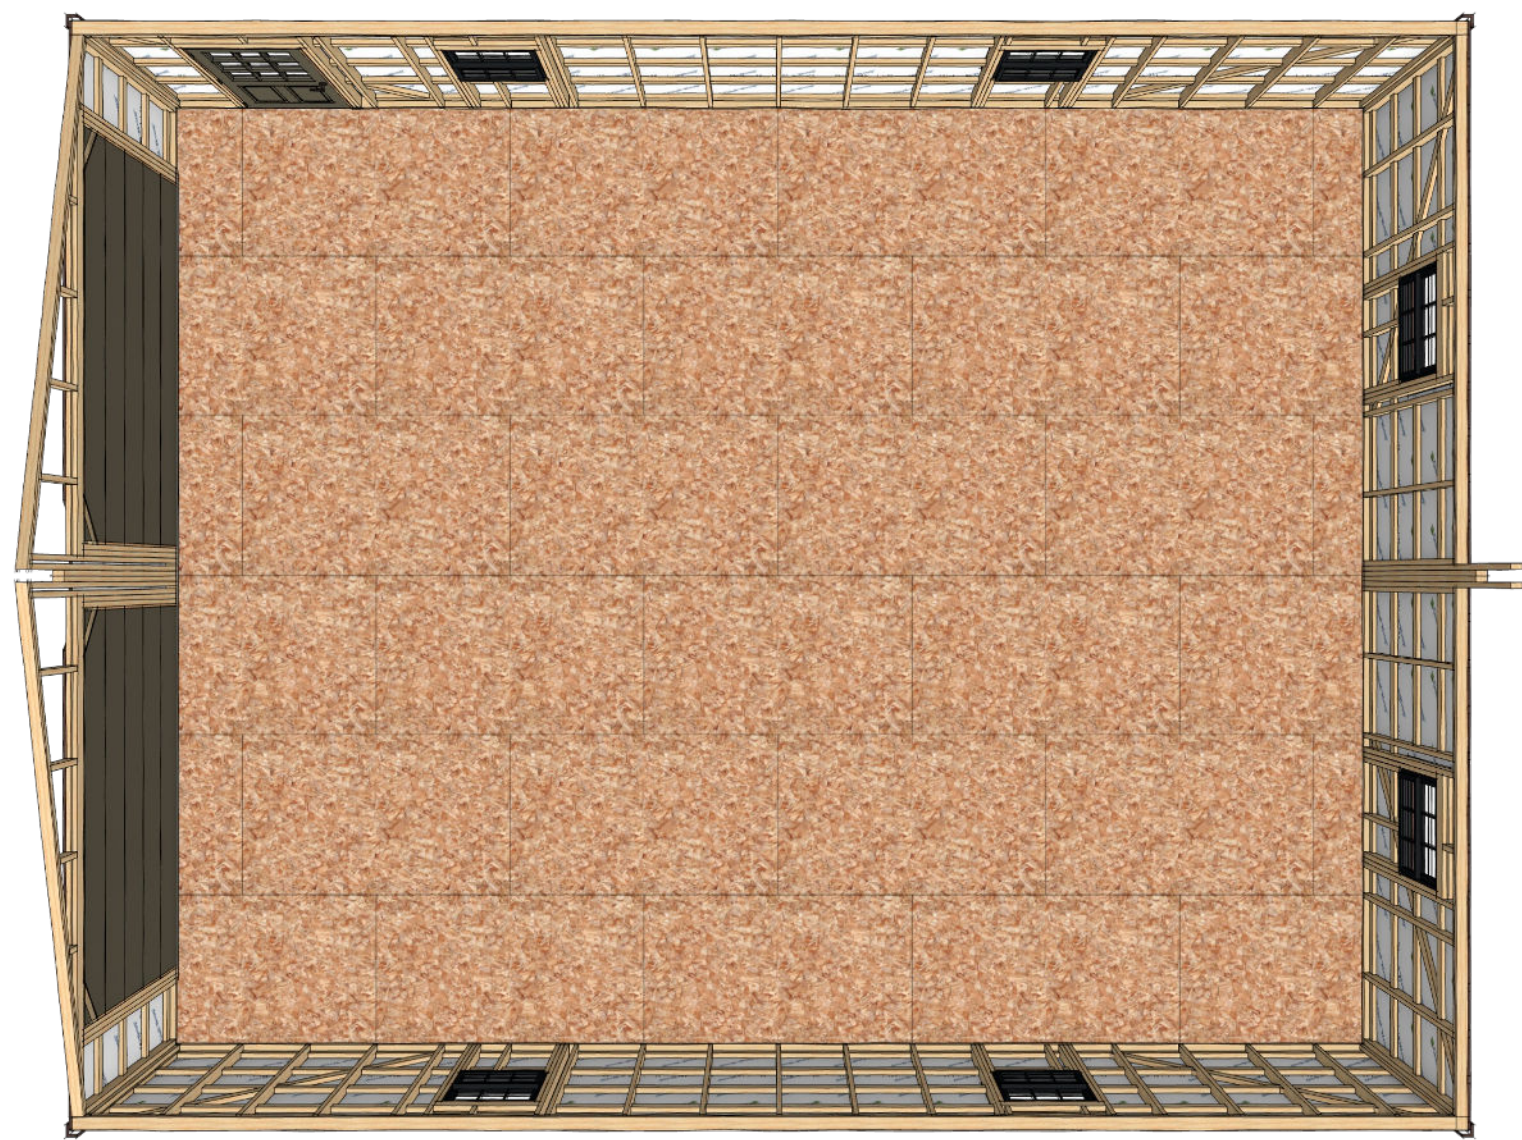


RENDERING
NOTS, FOR ILLUSTRATION ONLY

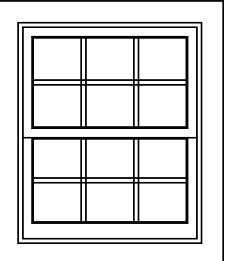
WINDOW SCHEDULE											
3D EXTERIOR ELEVATION	NUMBER	LABEL	ROOM NAME	QTY	SIZE	WIDTH	HEIGHT	R/O	EGRESS	DESCRIPTION	COMMENTS
	W01	2630SH	GARAGE	6	2630SH	29 1/2"	35 1/2"	30"X36"		SINGLE HUNG	

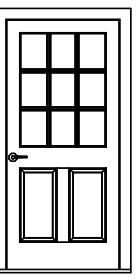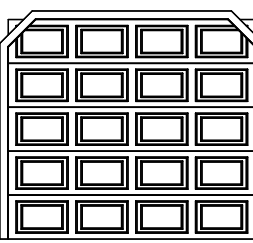DOOR SCHEDULE											
3D EXTERIOR ELEVATION	NUMBER	ROOM NAME	LABEL	QTY	SIZE	WIDTH	HEIGHT	R/O	DESCRIPTION	THICKNESS	COMMENTS
	D01	GARAGE	3068	1	3068 R EX	36"	80"	38"X81 1/2"	EXT. HINGED- 944 SASH	1 3/4"	
	D02	GARAGE	9080	2	9080	108"	96"	109 1/2"X96 3/4"	GARAGE-GARAGE DOOR P02	1 3/4"	

Revision Table		Description
Number	Date	Revised By

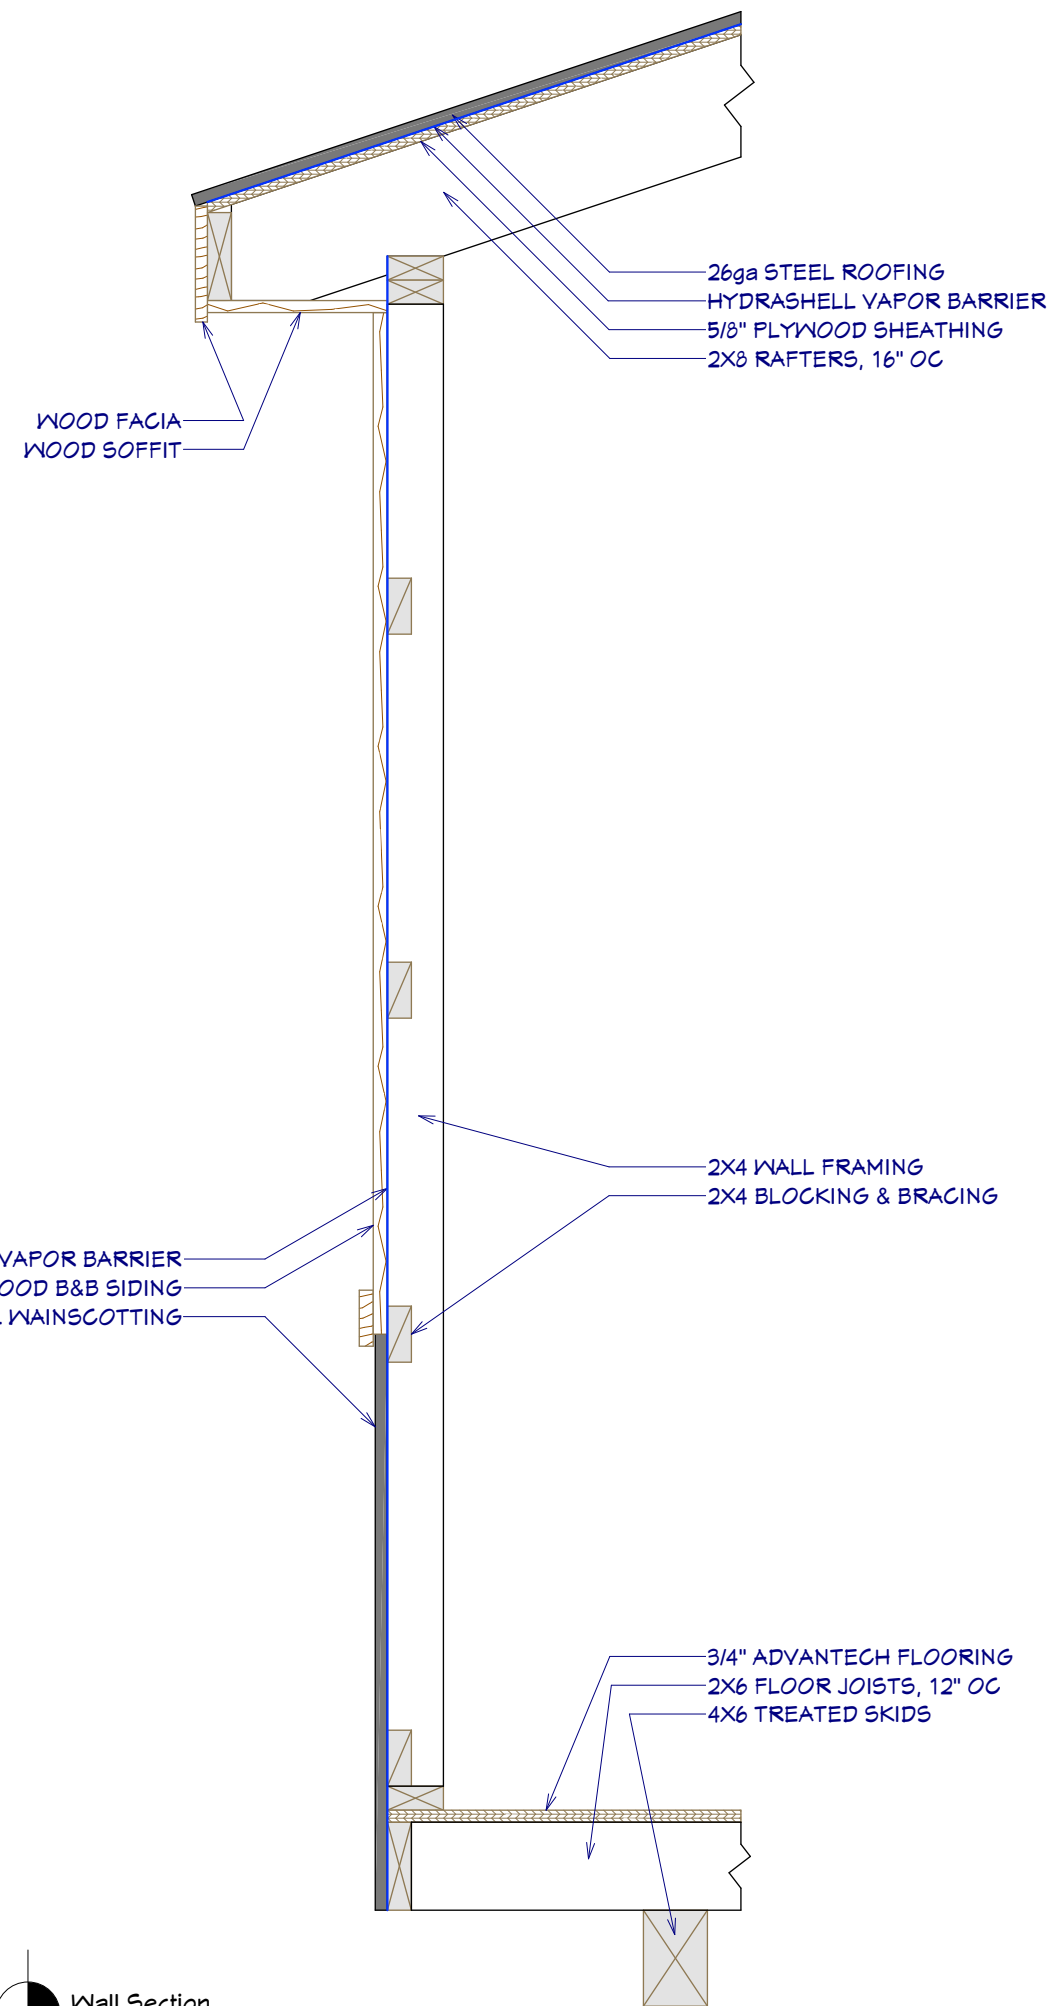

Wall Section
1 in = 1 ft

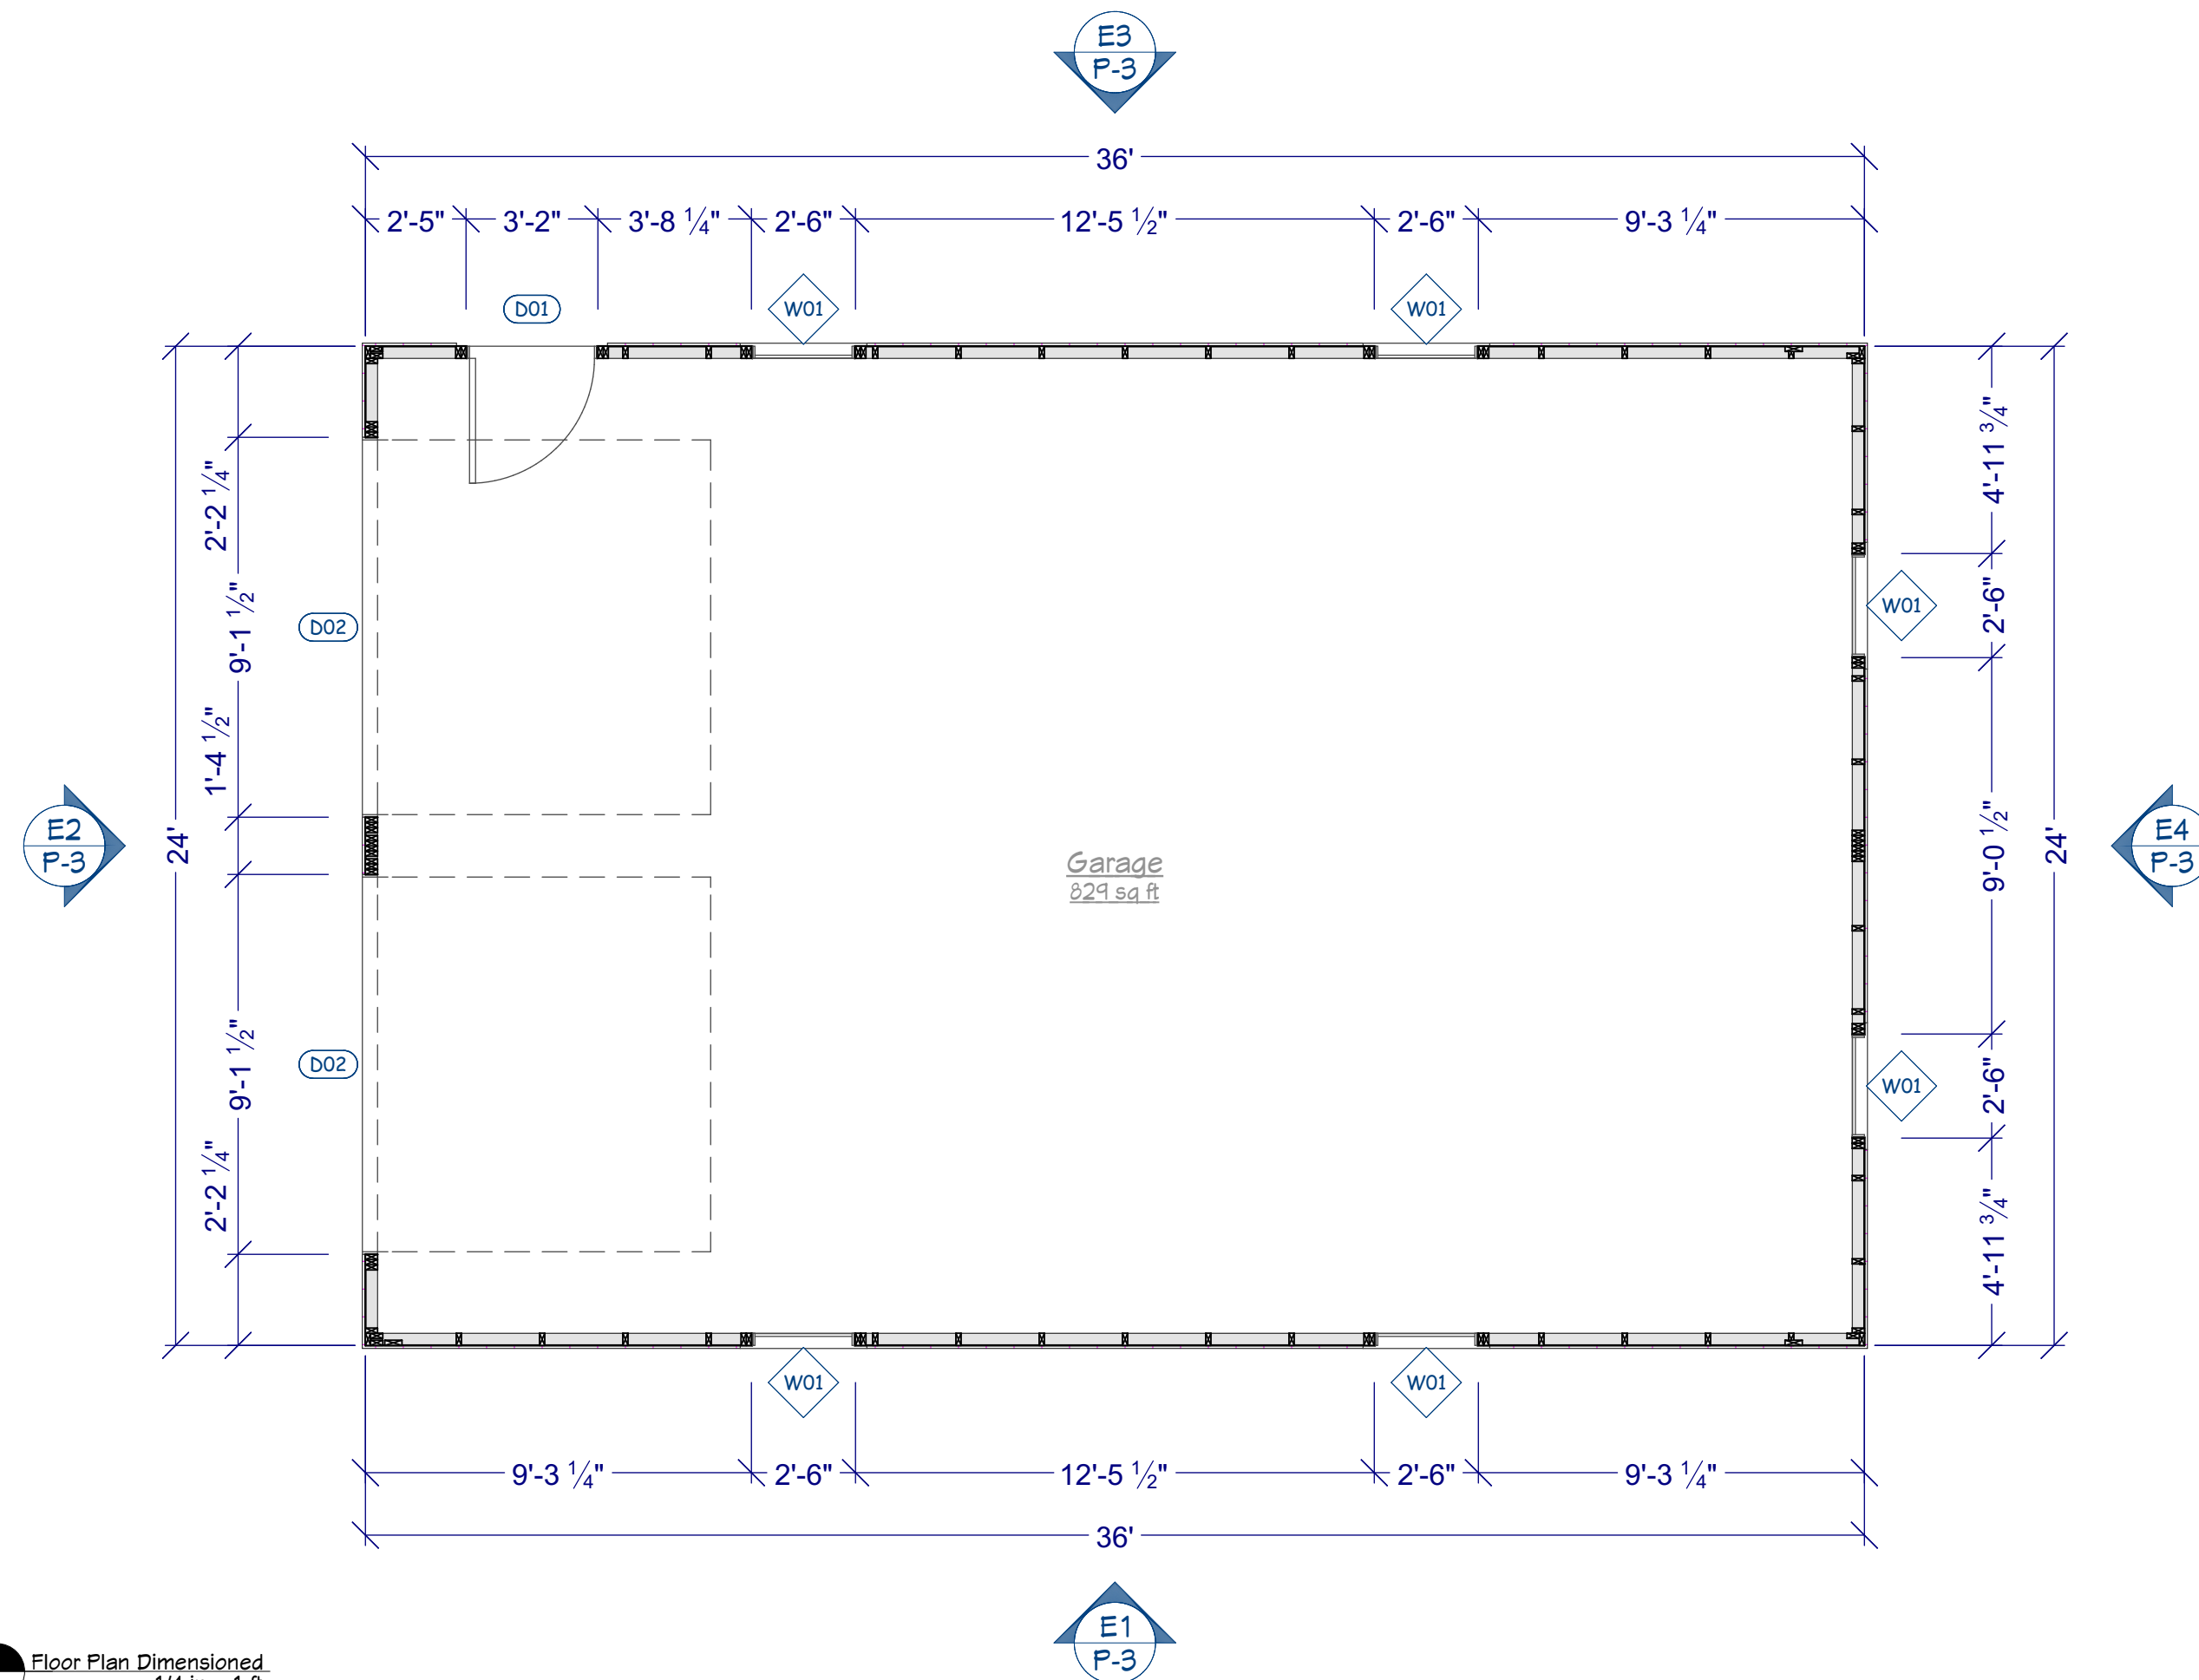



Floor Plan Dimensioned
1/4 in = 1 ft

Floor Plan & Schedules

Drawn By: Tim Troyer
406.304.7350
tim@troyerdesign.net

Project: Double Wide Garage
Client: Griffin Creek Structures
Date: April 23, 2024

Sheet: P-2

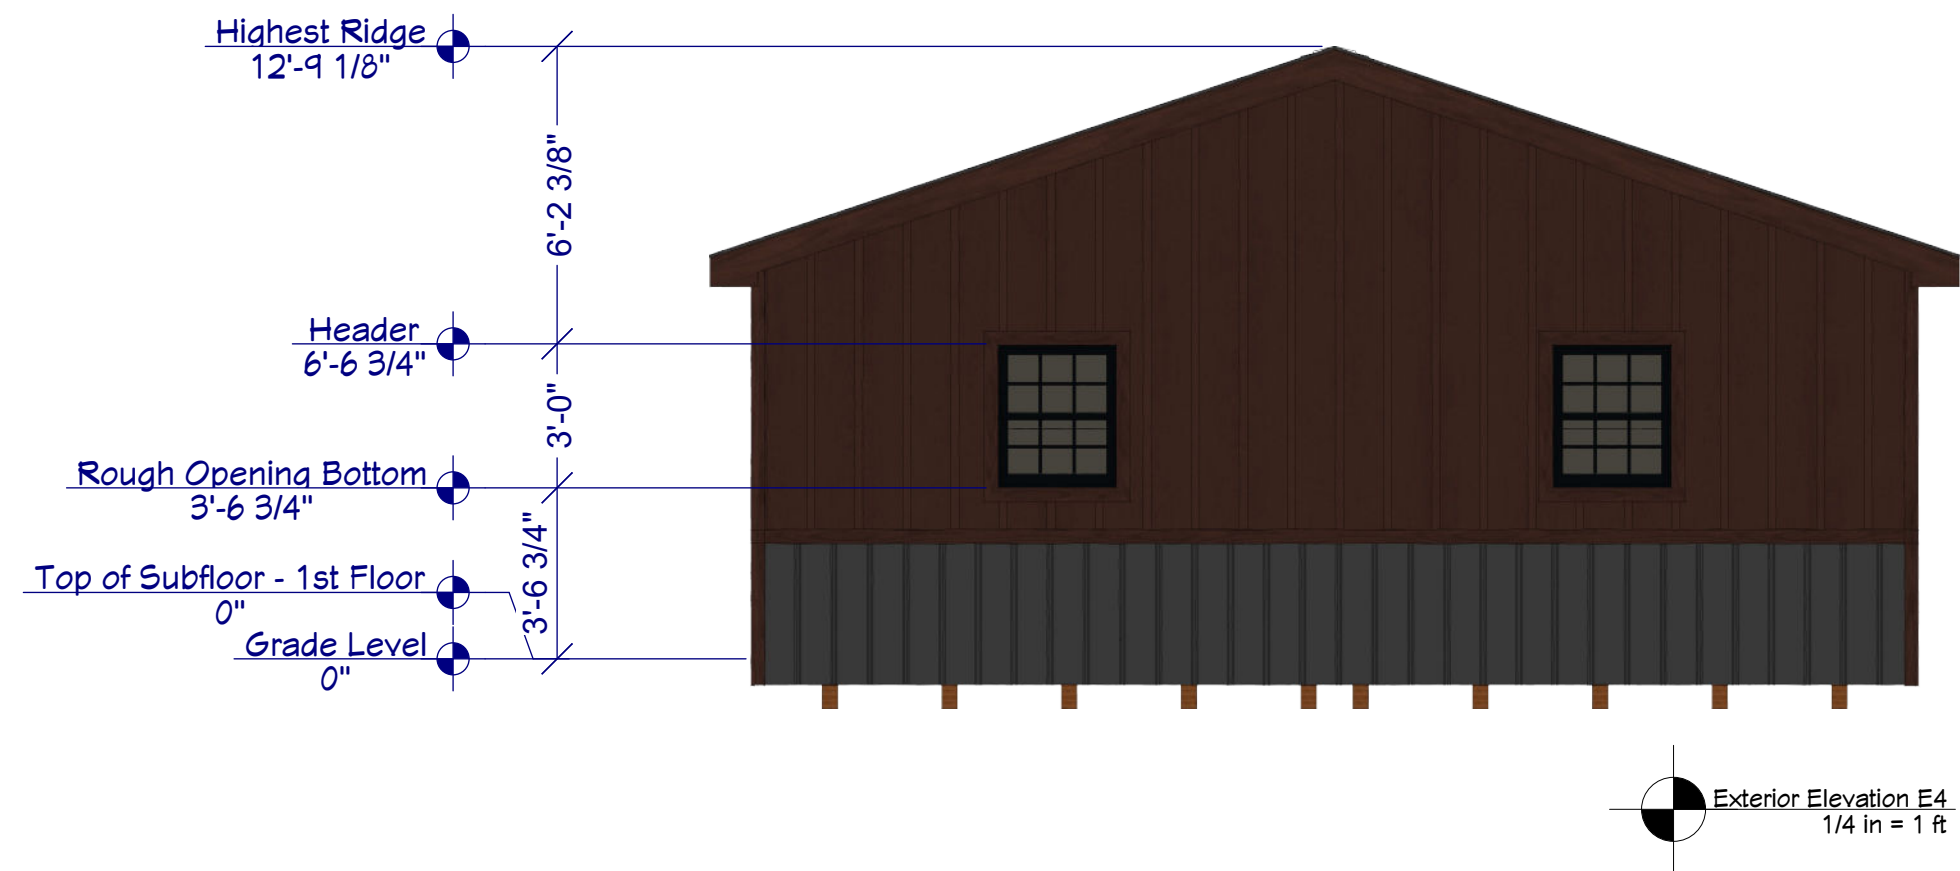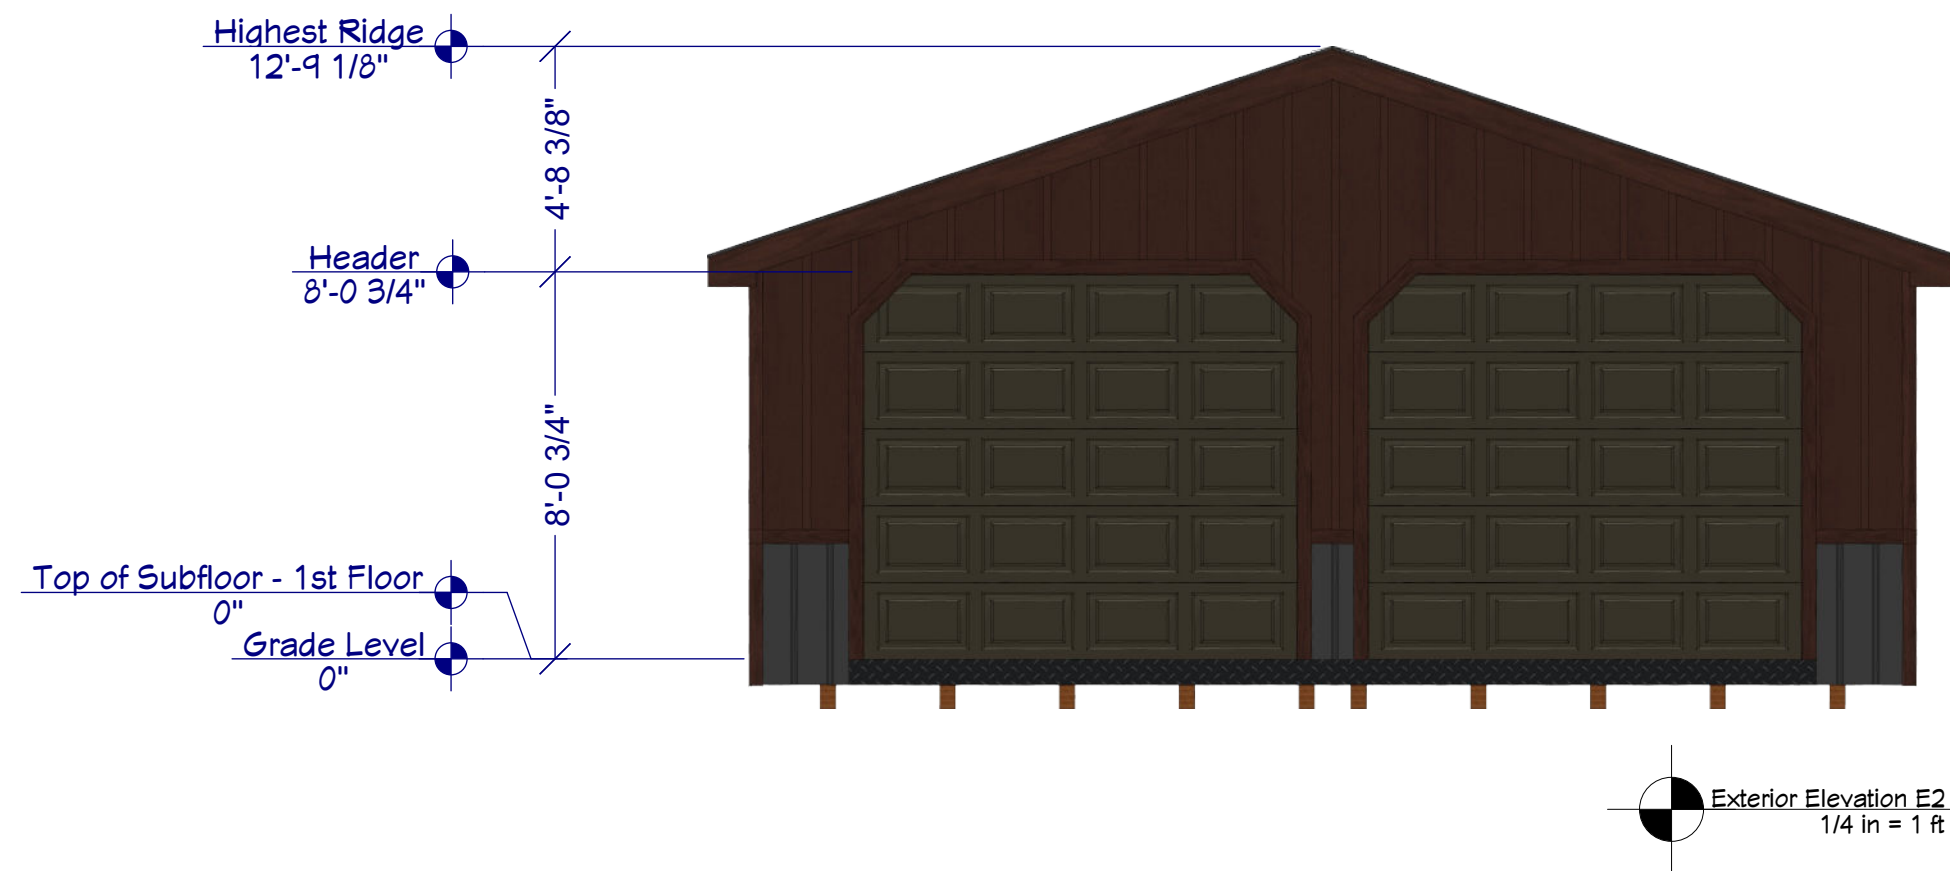


Revision Number	Date	Revised By	Description


Exterior Elevations

Drawn By:
Tim Troyer
406.304.7350
tim@troyerdesign.net


Project: Double Wide Garage
Client: Griffin Creek Structures
Date: April 23, 2024

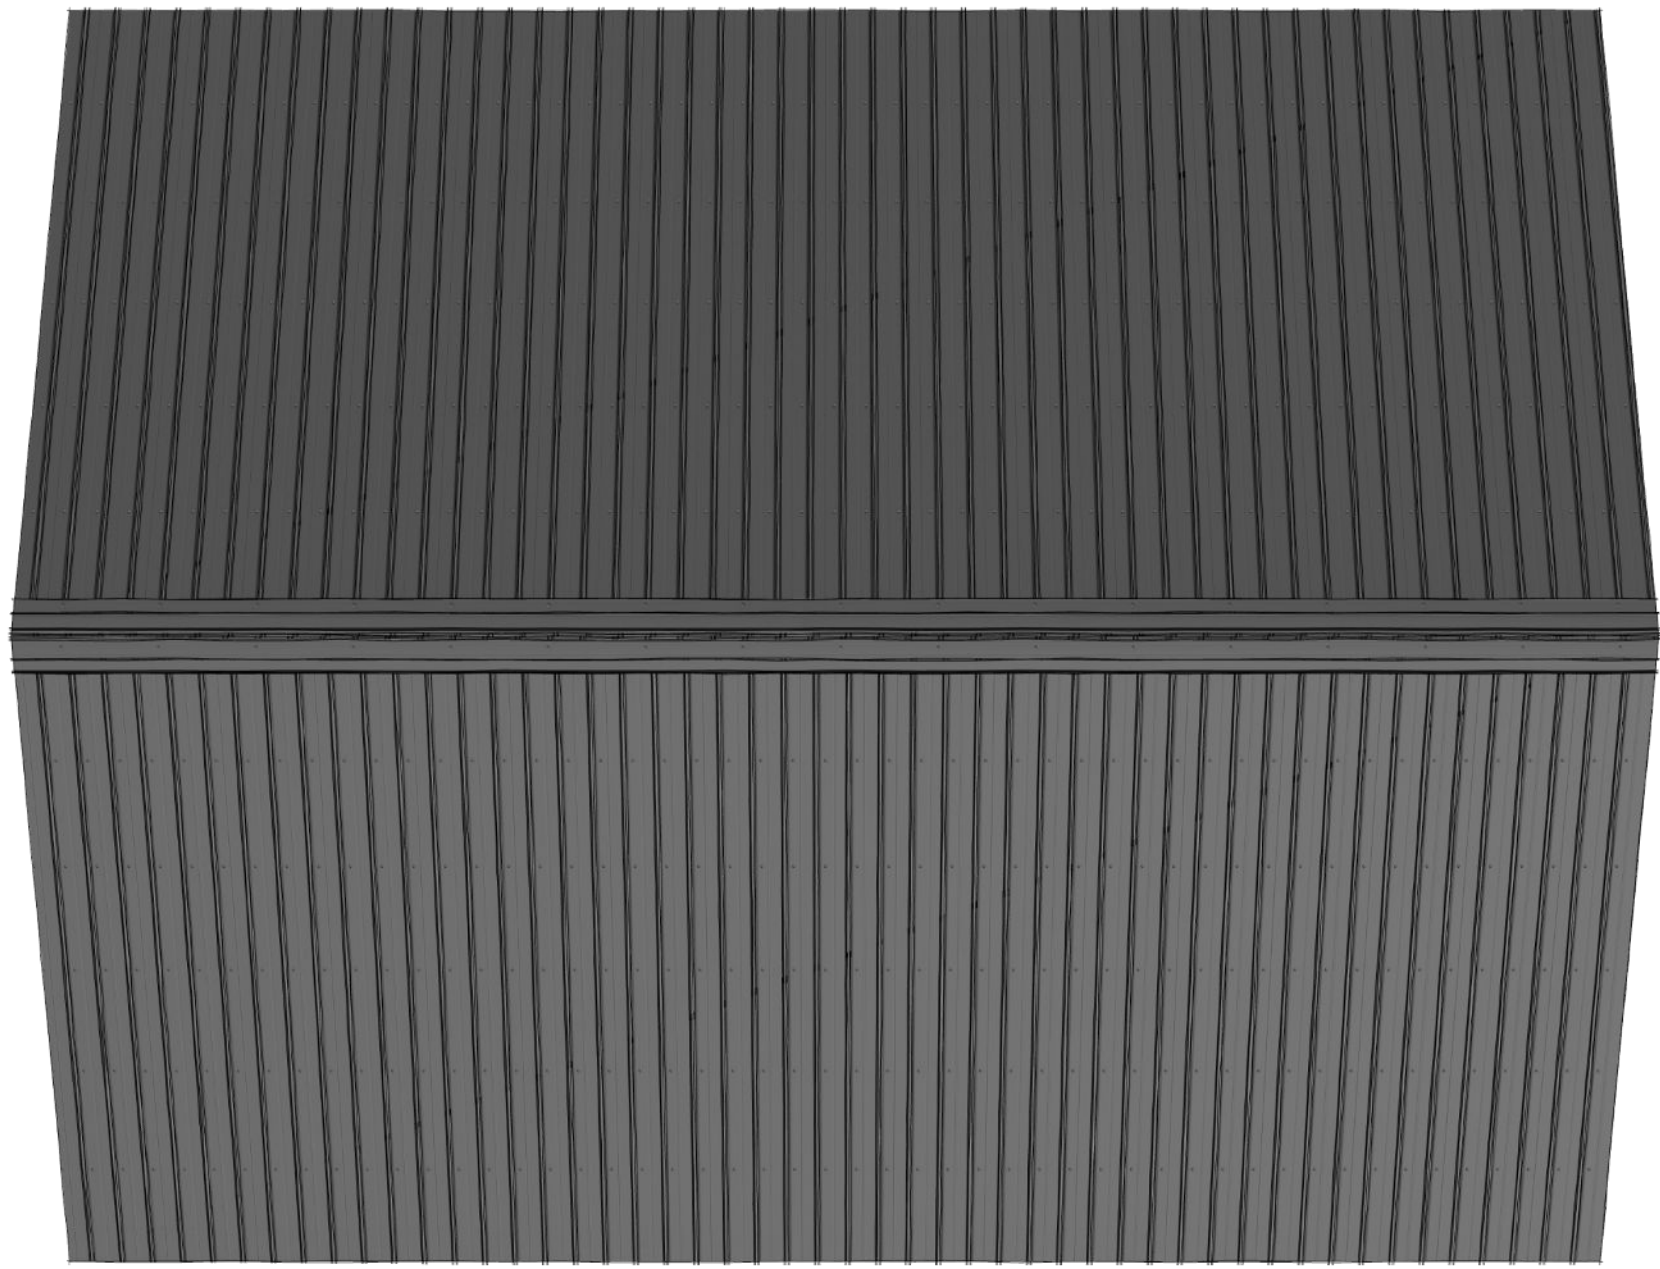


RENDERING
NTS, FOR ILLUSTRATION ONLY

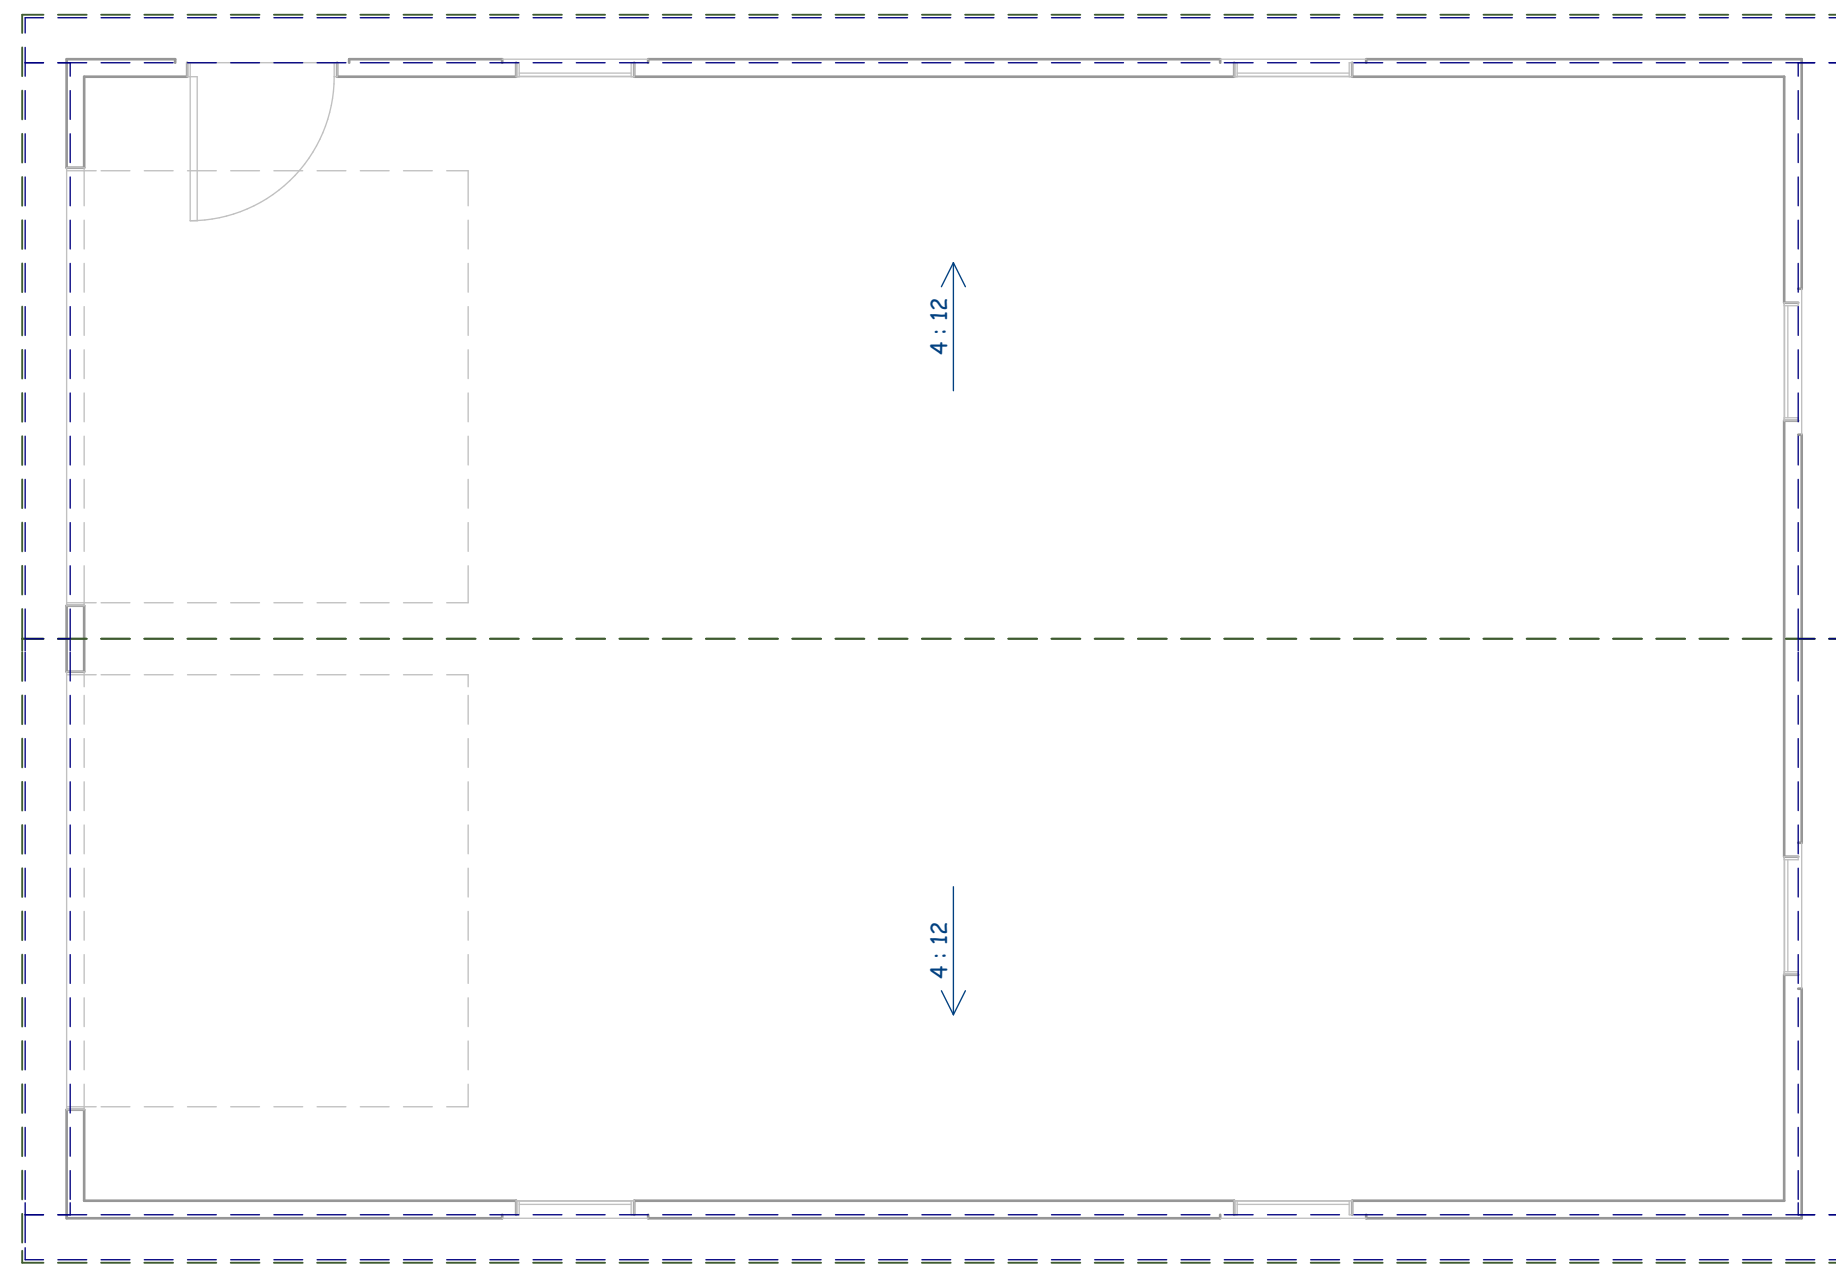

Roof Plan View
1/4 in = 1 ft

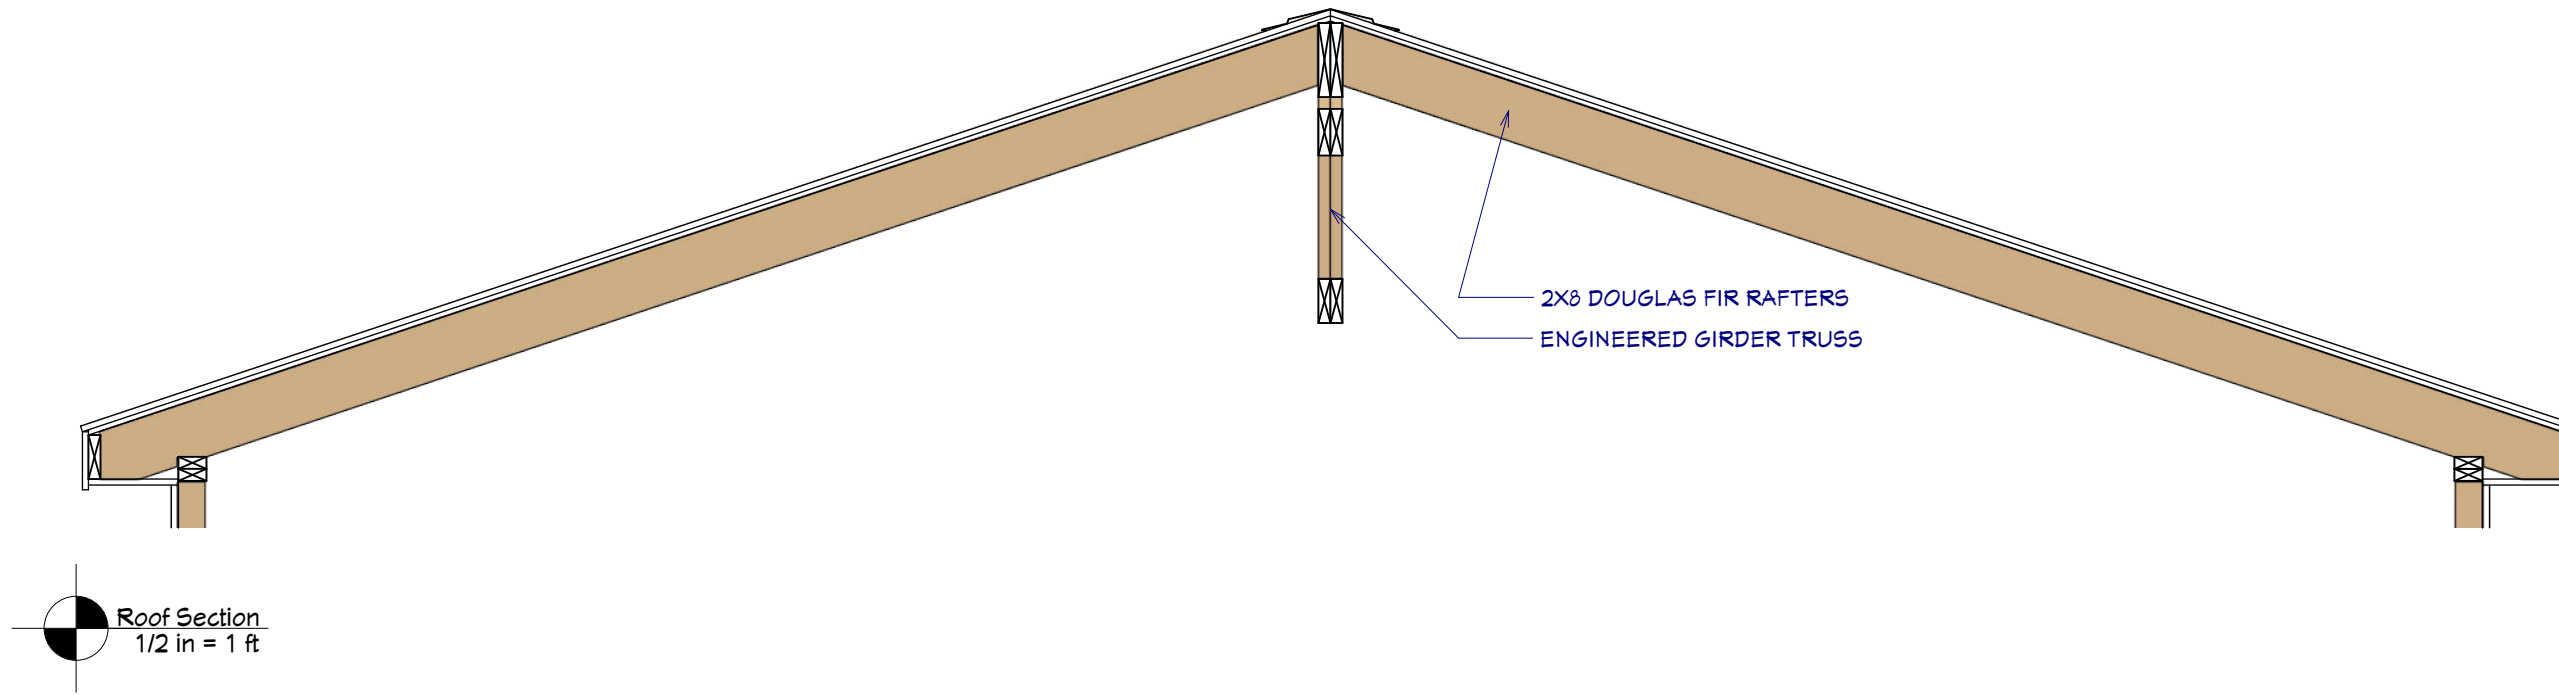

Roof Section
1/2 in = 1 ft

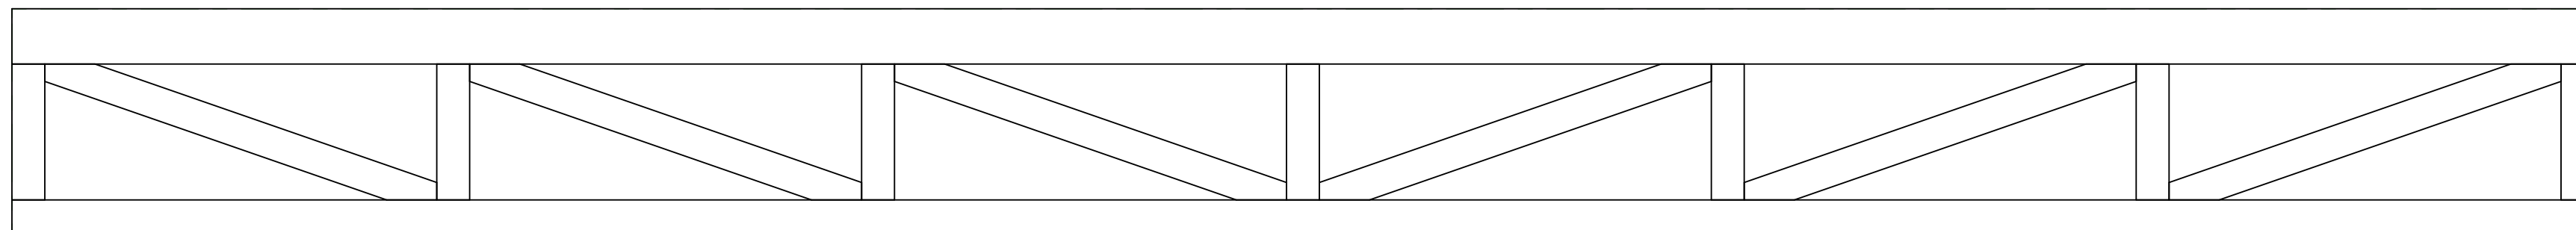

Girder Truss Detail
1/2 in = 1 ft



Number	Date	Revision Table	
		Revised By	Description

Roof

Drawn By:
Tim Troyer
406.304.7350
tim@troyerdesign.net

Project: Double Wide Garage
Client: Griffin Creek Structures
Date: April 23, 2024

Sheet:
P-4